

Tract Number	Parcel ID	Total Parcel Area (acres)	Dam/Spillway Area (acres)	Permanent Pool Area (acres)	500-Year Pool Area (acres)	Top of Dam Area (acres)	Additional Purchase (acres)	Future ROW Area (acres)	Drainageway Easement (acres)	Total Project Area (acres)
1	10462740	50.5	0.2*	---	---	---	---	0.3	---	0.5
2	10462775	64.6	0.4*	---	---	---	0.1*	0.5	---	1.0
3	10522662	114.4	---	---	---	0.7	---	---	---	0.7
4	10522670	30.6	1.0*	10.5	9.6	3.4*	5.1*	0.8	TBD	30.4
5	11039329	72.3	1.0	2.2	3.9	3.2	0.4	0.6	---	11.3
6	11596960	5.1	---	---	---	0**	---	---	0.1	0.1
7	11596993	41.6	---	---	---	0.2	---	0.0	TBD	0.2
Total Purchase			2.6	12.7	13.5	7.5	5.6	2.2	0.1	44.2
Within Existing ROW			---	---	0.30	1.2	---	---	---	1.5
Total Project Area			2.6	12.7	13.8	8.7	5.6	2.2	0.1	45.7

*additional area for this category reported as Future ROW Area

**area for this category reported as Drainageway Easement

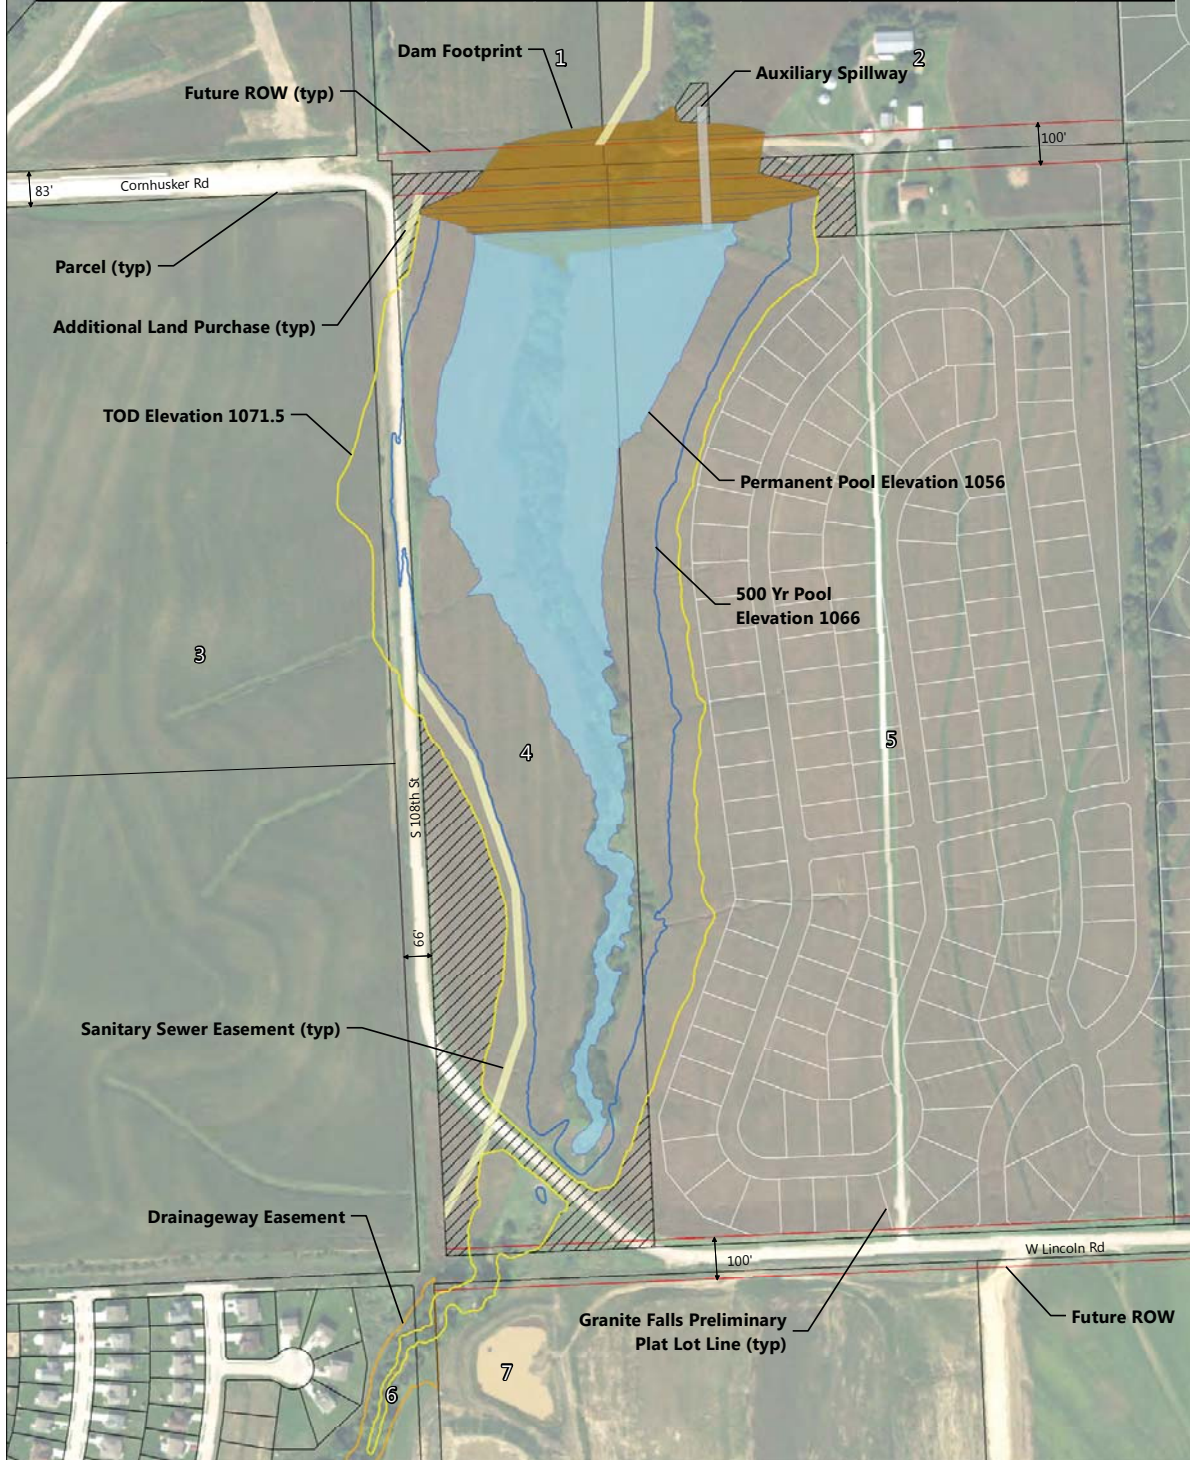


Figure 17. WP-7 Land Rights Map

